


1  
A4  
ELEVATION :: FRONT  
1/8" = 1'-0"

PRELIMINARY  
FOR REVIEW ONLY

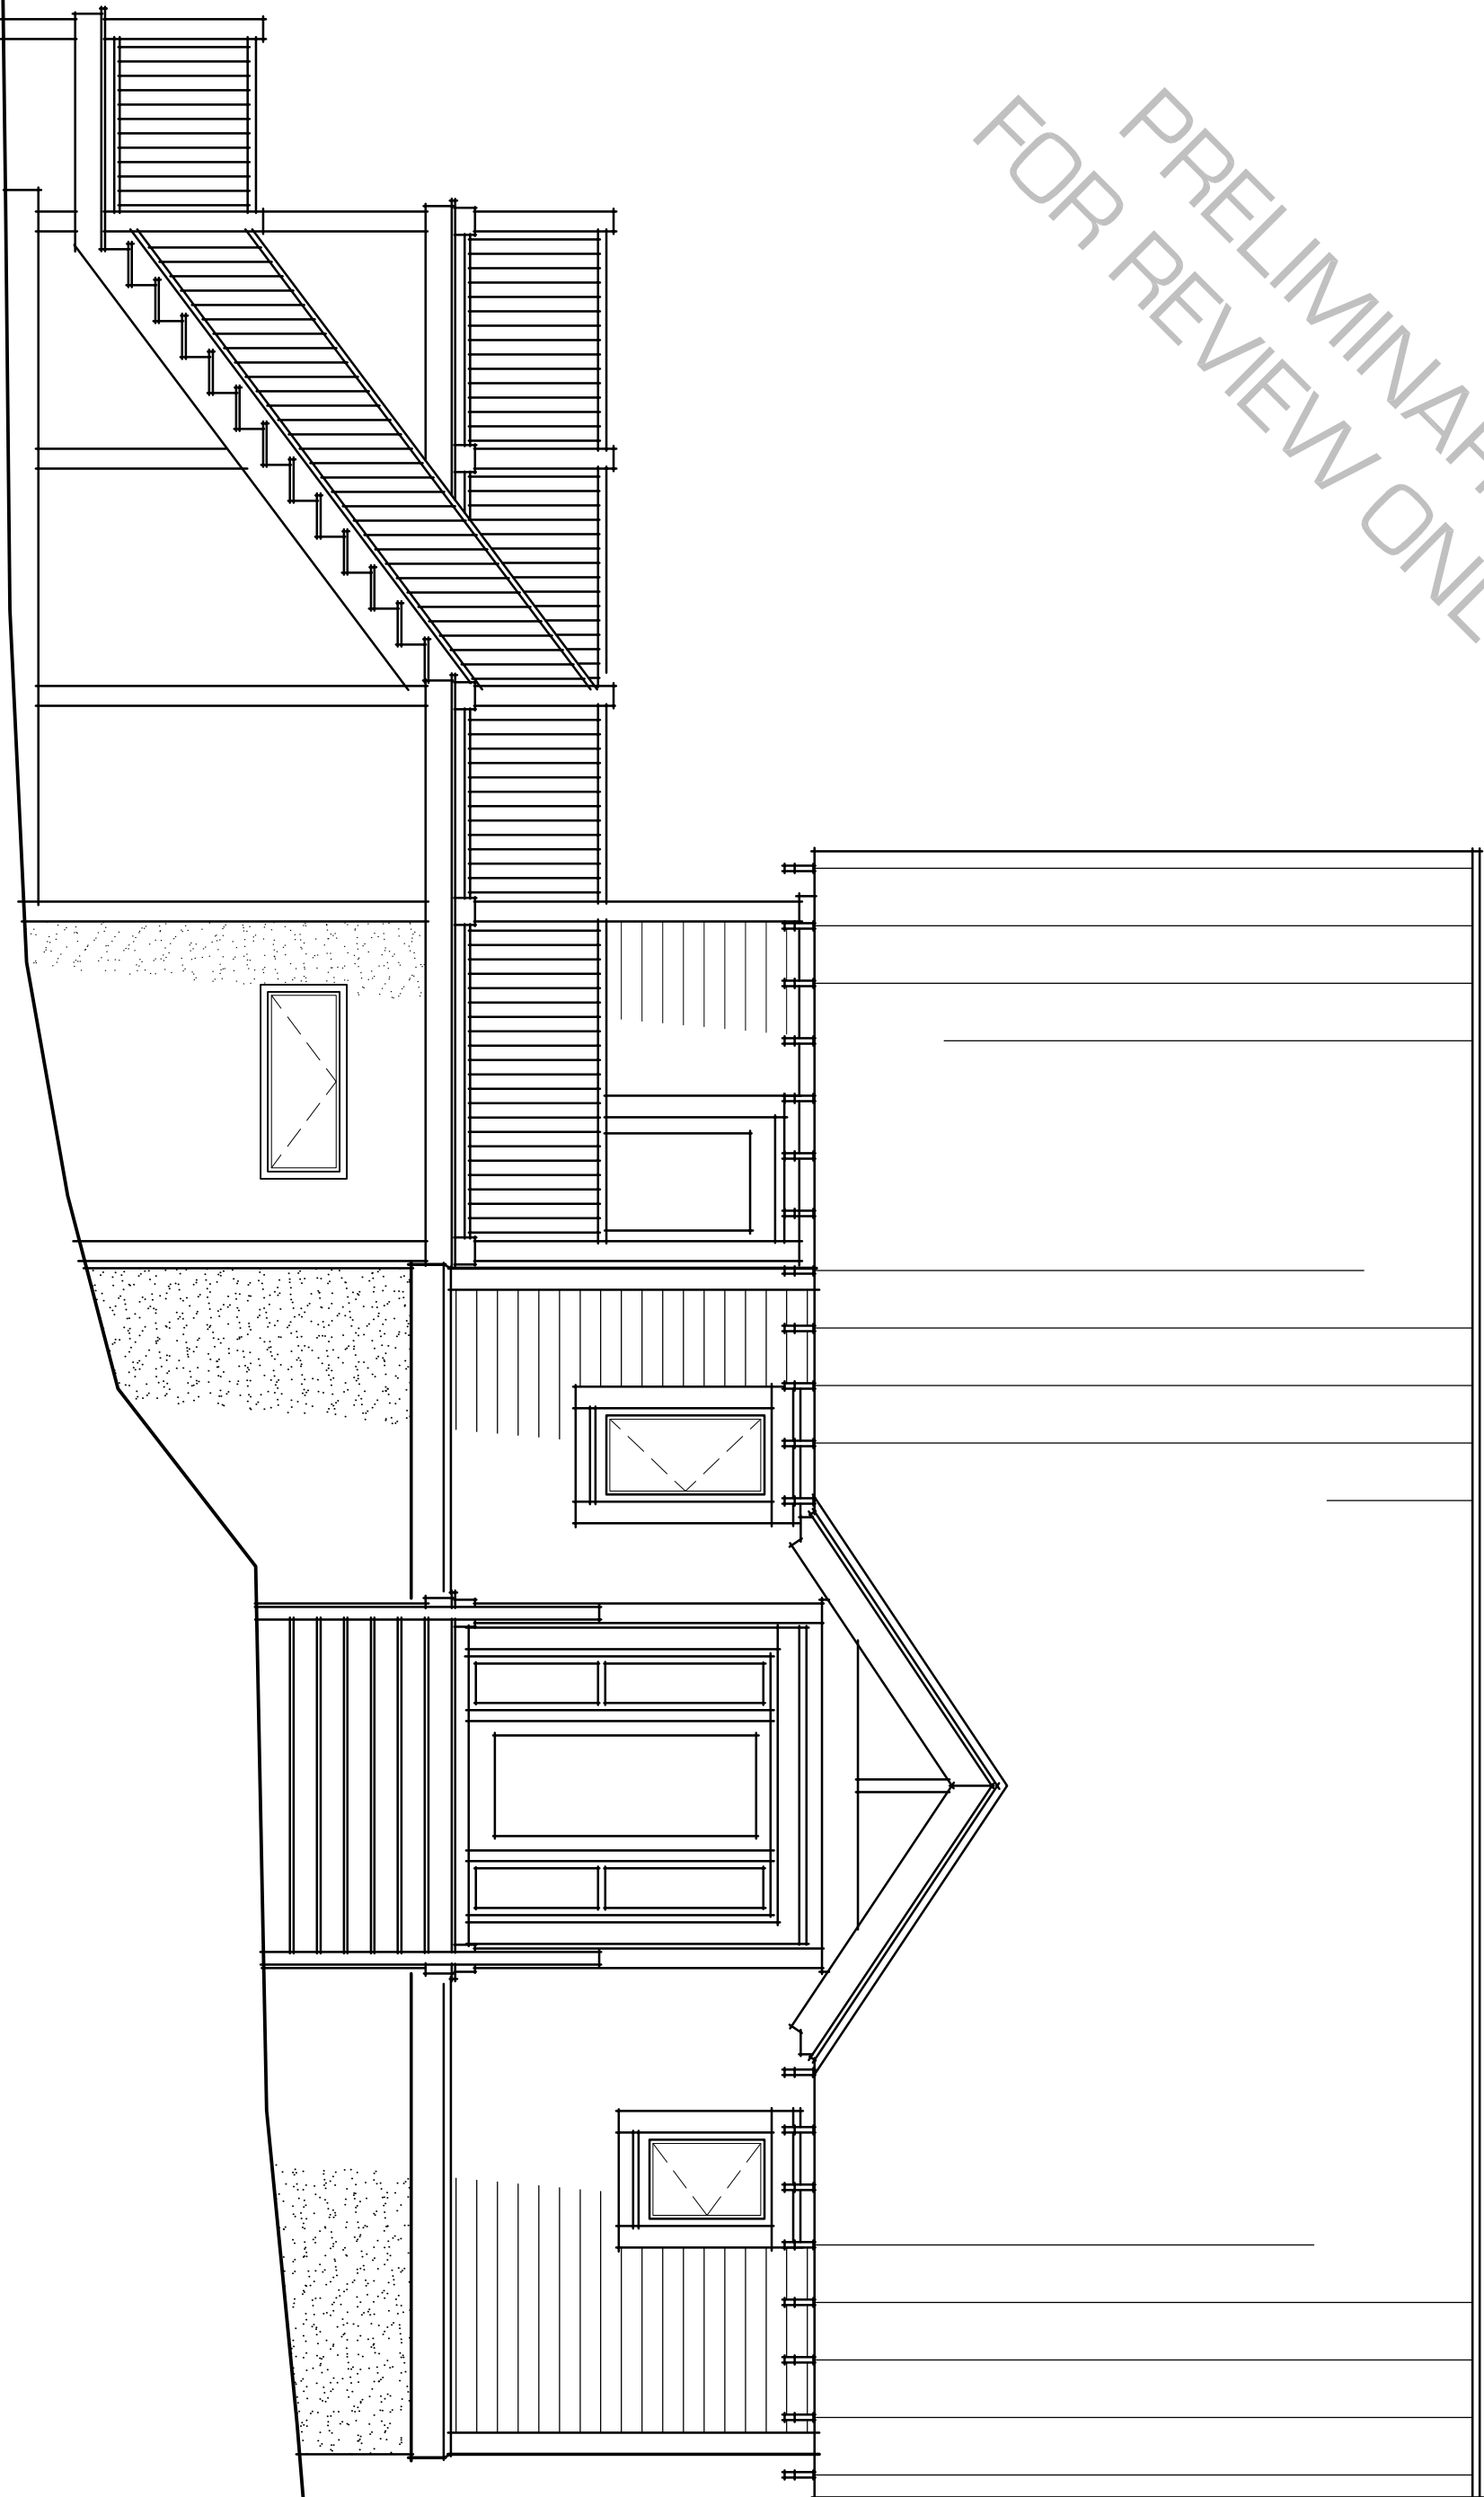

2  
A4  
ELEVATION :: SIDE (main entrance)  
1/8" = 1'-0"

SPECIAL NOTES

1. The Contractor shall assume total responsibility for structural design, including foundations, soils engineering, concrete, steel reinforcing, framing bracing for lateral stability, and all other components. If necessary, the Contractor shall hire a Registered Structural Engineer to assist with structural designs.
2. The Contractor shall check and verify all dimensions prior to construction.
3. The Contractor shall abide by all applicable local, state, and federal codes, laws, and ordinances.
4. ECM III Design & Drafting, LLC is a general purpose drafting operation and makes no representation regarding adequacy of materials, specifications, detailing, electrical, plumbing, mechanical, or structural systems.

TAPSCOTT RIVER COTTAGE

Revision

Date

ECM III  
DESIGN & DRAFTING, LLC  
843.762.6993 :: 843.442.4184

ELEVATIONS

A4

10.30.08